


G-104-1

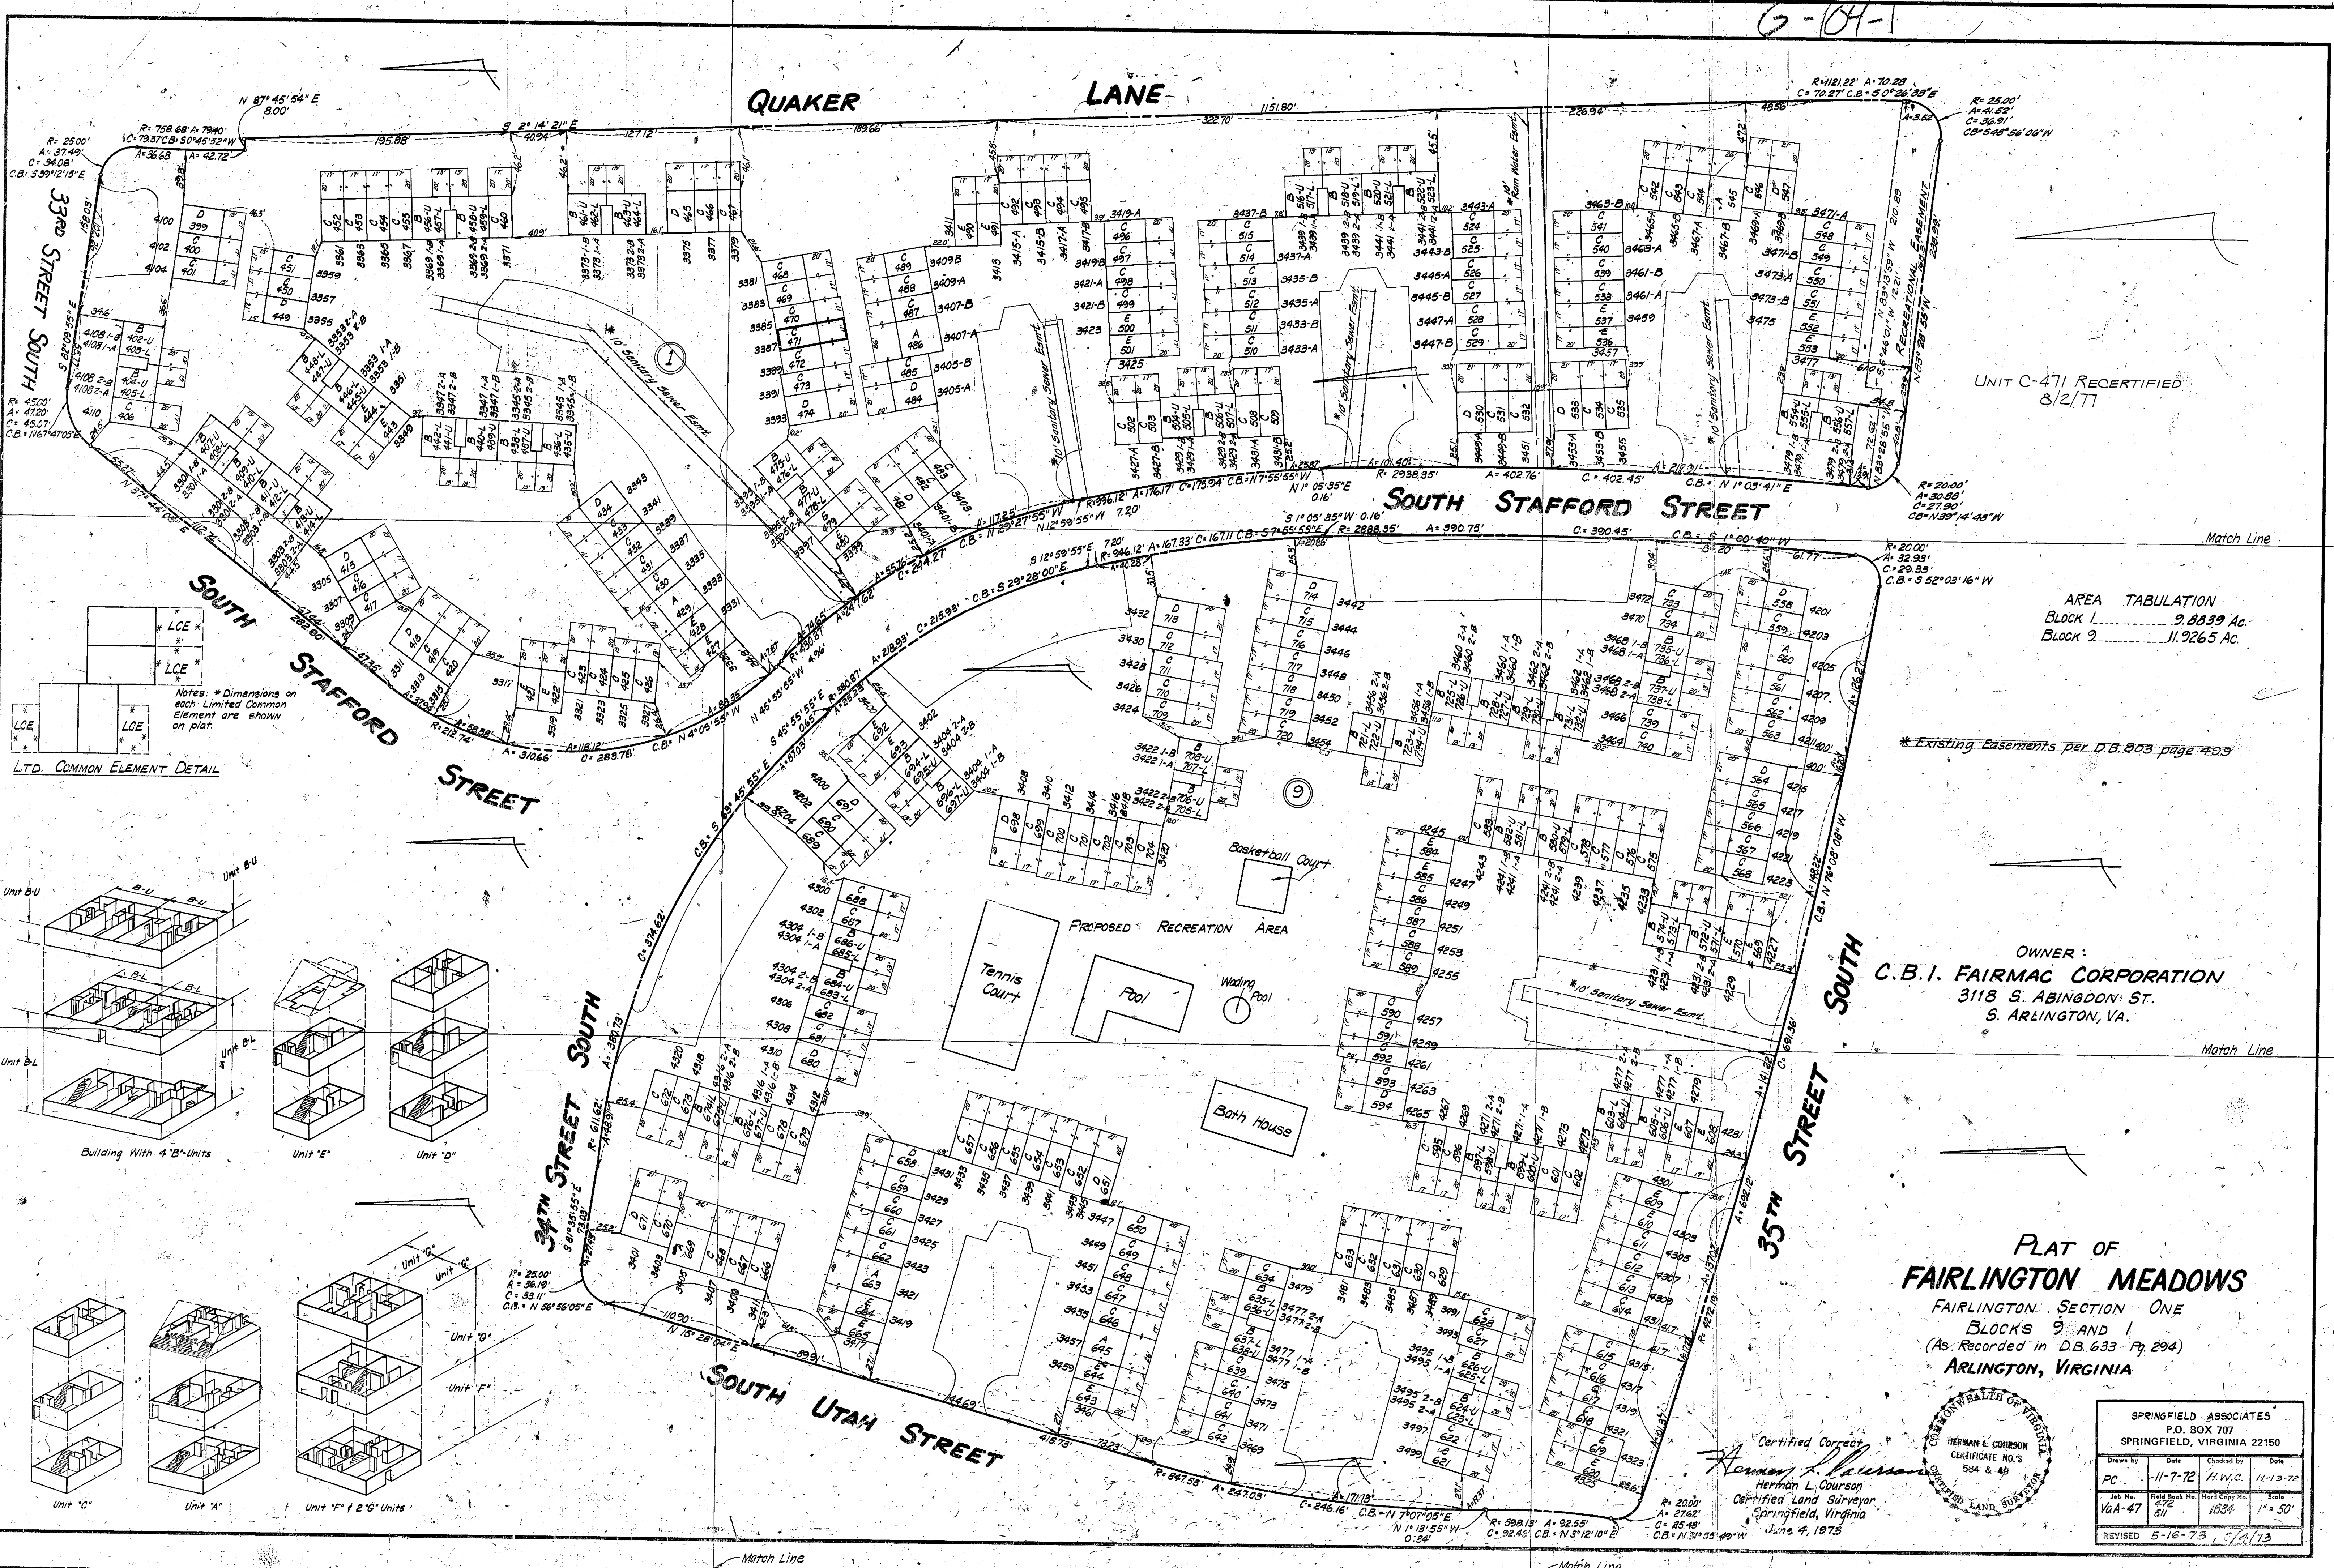

UNIT C-471 RECERTIFIED  
8/2/77


AREA TABULATION  
BLOCK 1 ..... 9.8839 Ac.  
BLOCK 2 ..... 11.2265 Ac.

\* Existing Easements per D.B. 803 page 493

OWNER:  
**C.B.I. FAIRMAC CORPORATION**  
3118 S. ABINGDON ST.  
S. ARLINGTON, VA.

**PLAT OF  
FAIRLINGTON MEADOWS**  
FAIRLINGTON SECTION ONE  
BLOCKS 9 AND 1  
(As Recorded in D.B. 633 - Pp. 294.)  
ARLINGTON, VIRGINIA

Certified Correct  
*Hermon L. Courson*  
Hermon L. Courson  
Certified Land Surveyor  
Springfield, Virginia  
June 4, 1973

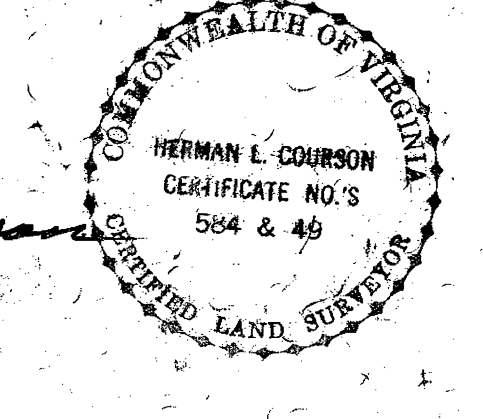

SPRINGFIELD ASSOCIATES			
P.O. BOX 707			
SPRINGFIELD, VIRGINIA 22150			
Drawn by	Date	Checked by	Date
PC	11-7-72	H.W.C.	11-13-72
Job No.	Field Book No.	Hard Copy No.	Scale
V6A-47	51	1836	1" = 50'
REVISED 5-16-73, 9/4/73			

Notes: \* Dimensions on each Limited Common Element are shown on plat.

LTD. COMMON ELEMENT DETAIL

